

CENTRAL PARK



A4-A

JUNIOR 1 BED + 1 BATH | 403 SQ. FT.

Suites: 353, 543

THE
UNIONVILLE

LUXURY CONDOMINIUM

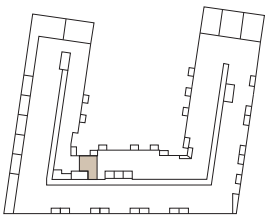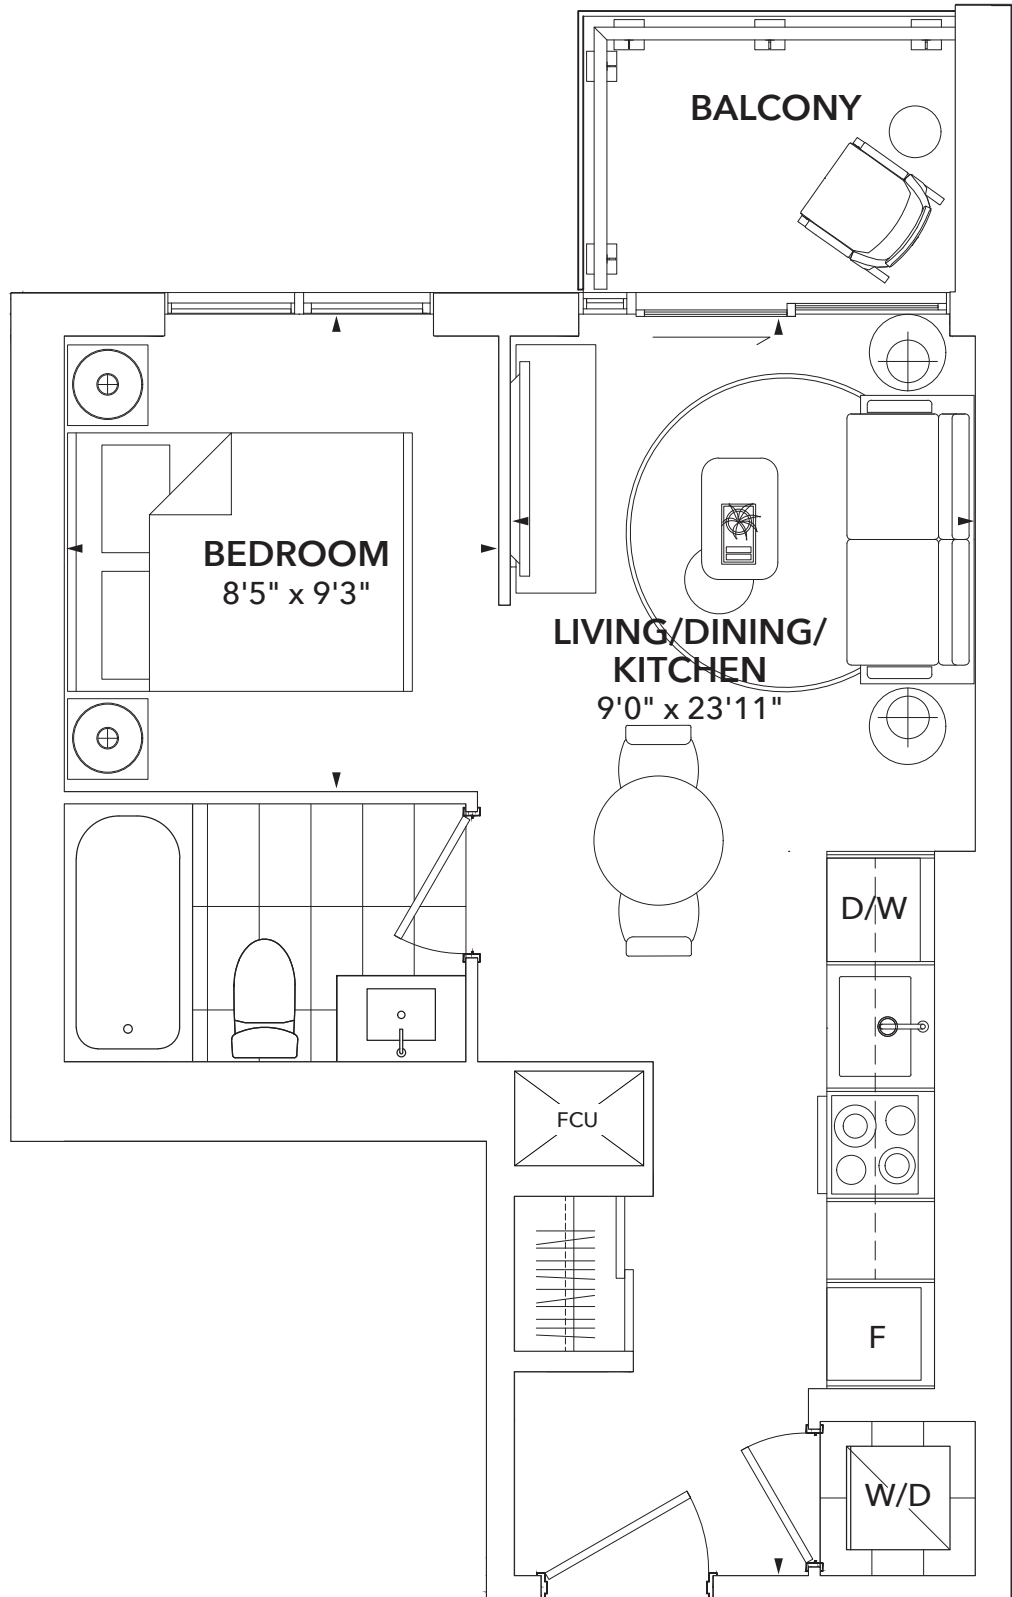

FLOOR 3&5


inCAN
DEVELOPMENTS

Floor plan sizing and specifications are not to scale and are intended to give a general indication of the layout only. Dimensions and layouts are not exact and are not intended to form any part of the agreement of purchase and sale. Sizes and usable floor space may vary from stated floor area. Floor levels correspond to the proposed municipal levels and do not include levels 4. Furniture and fixture representations are for illustration purposes only. Suites are sold unfurnished. Features, finishes, sizes and specifications are subject to change without notice. Unit shown may be the reverse layout of the unit purchased. *Unit sizes and balcony / terrace sizes vary based on floor and suite location. E. & O. E.

CENTRAL PARK

A9-A
1 BED + 1 BATH | 471 SQ. FT.
Suites: 305, 505, 605, 705, 805

THE
UNIONVILLE
LUXURY CONDOMINIUM

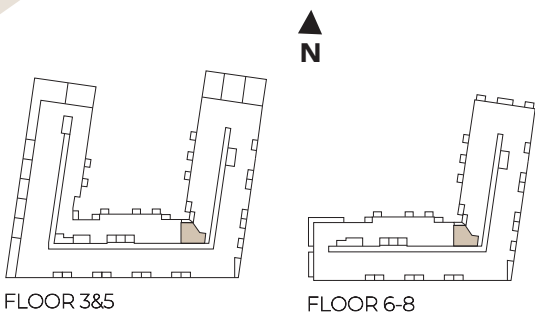

inCAN
DEVELOPMENTS

Floor plan sizing and specifications are not to scale and are intended to give a general indication of the layout only. Dimensions and layouts are not exact and are not intended to form any part of the agreement of purchase and sale. Sizes and usable floor space may vary from stated floor area. Floor levels correspond to the proposed municipal levels and do not include levels 4. Furniture and fixture representations are for illustration purposes only. Suites are sold unfurnished. Features, finishes, sizes and specifications are subject to change without notice. Unit shown may be the reverse layout of the unit purchased. *Unit sizes and balcony / terrace sizes vary based on floor and suite location. E. & O. E.

BERCZY SQUARE

A5-B


1 BED + 1 BATH | 503 SQ. FT.

Suites: 617, 717, 817, LPH11, PH9



Mirror Suites: 616, 716

THE
UNIONVILLE


LUXURY CONDOMINIUM

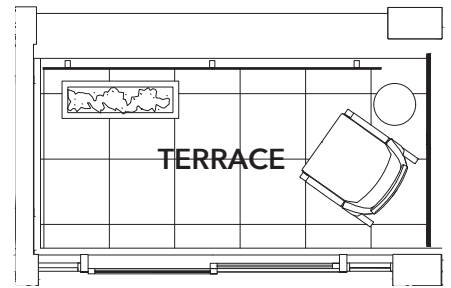

SUITE 817 ONLY

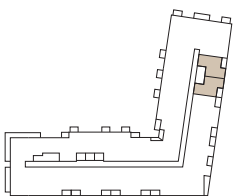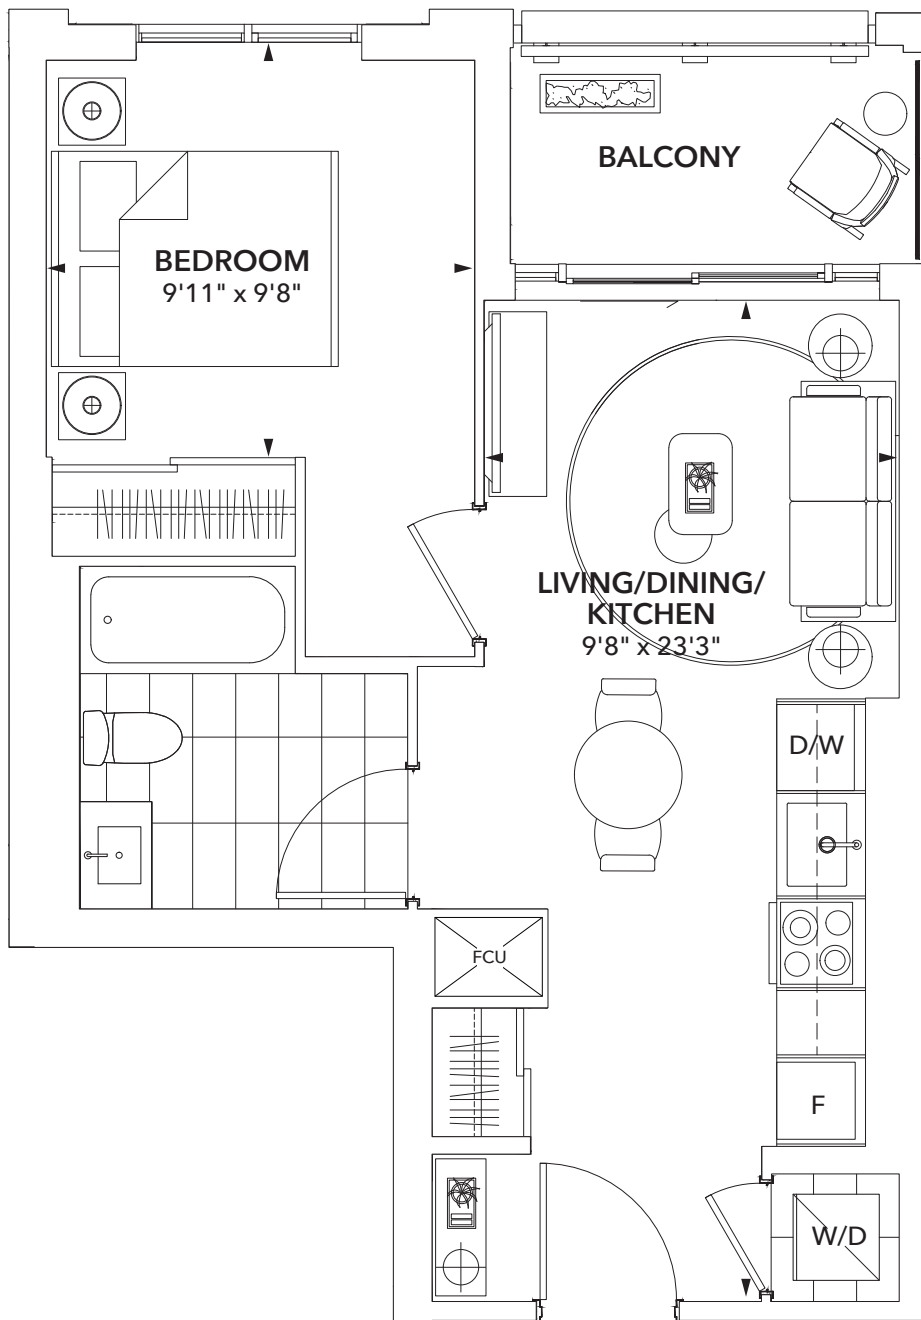

FLOOR 6-7

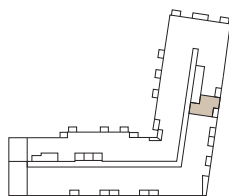

FLOOR 8-PH

inCAN

DEVELOPMENTS

Floor plan sizing and specifications are not to scale and are intended to give a general indication of the layout only. Dimensions and layouts are not exact and are not intended to form any part of the agreement of purchase and sale. Sizes and usable floor space may vary from stated floor area. Floor levels correspond to the proposed municipal levels and do not include levels 4. Furniture and fixture representations are for illustration purposes only. Suites are sold unfurnished. Features, finishes, sizes and specifications are subject to change without notice. Unit shown may be the reverse layout of the unit purchased. *Unit sizes and balcony / terrace sizes vary based on floor and suite location. E. & O. E.

CENTRAL PARK

A3-A




1 BED + 1 BATH | 560 SQ. FT.

Suites: 201, 301, 501, 601

Mirror Suites: 226, 355, 545, 633

THE
UNIONVILLE

LUXURY CONDOMINIUM

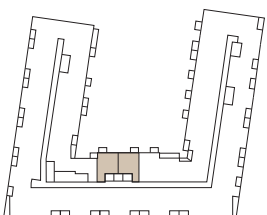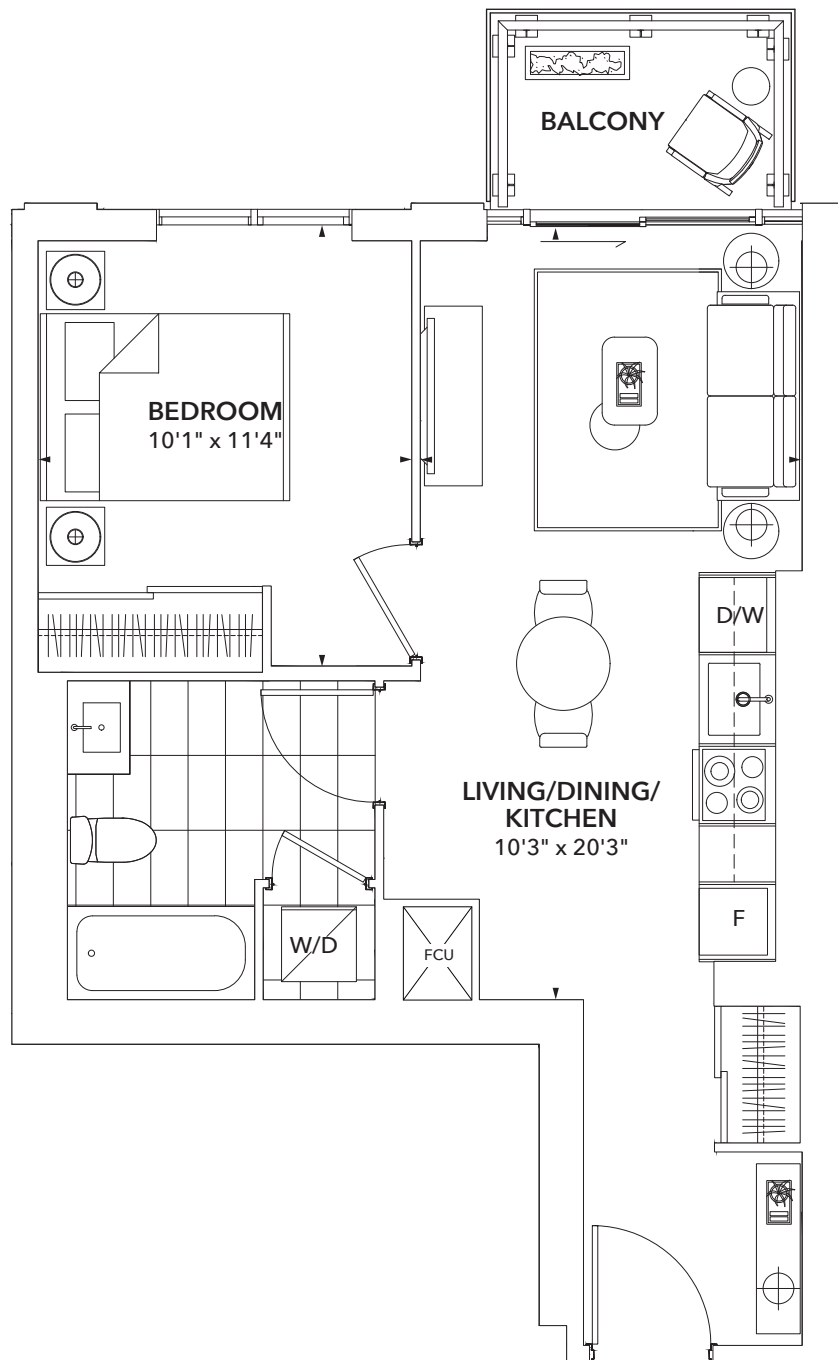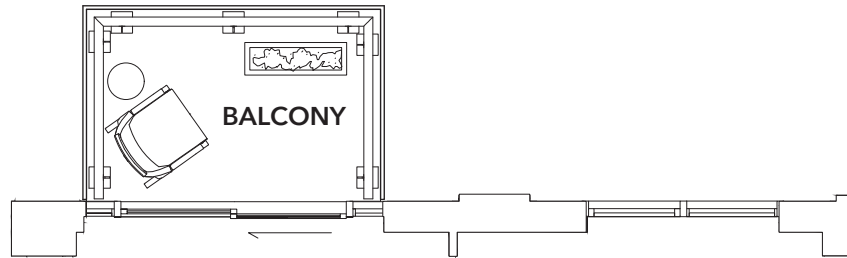

FLOOR 2-6


inCAN
DEVELOPMENTS

Floor plan sizing and specifications are not to scale and are intended to give a general indication of the layout only. Dimensions and layouts are not exact and are not intended to form any part of the agreement of purchase and sale. Sizes and usable floor space may vary from stated floor area. Floor levels correspond to the proposed municipal levels and do not include levels 4. Furniture and fixture representations are for illustration purposes only. Suites are sold unfurnished. Features, finishes, sizes and specifications are subject to change without notice. Unit shown may be the reverse layout of the unit purchased. *Unit sizes and balcony / terrace sizes vary based on floor and suite location. E. & O. E.



CENTRAL PARK

B1-A
1 BED + FLEX 1 BATH | 540 SQ. FT.
Suites: 205, 307, 507, 607

THE
UNIONVILLE
 LUXURY CONDOMINIUM

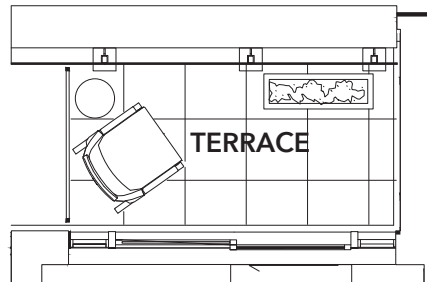

SUITE 205 ONLY

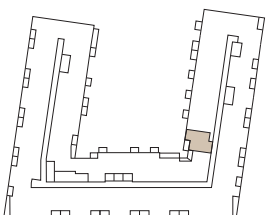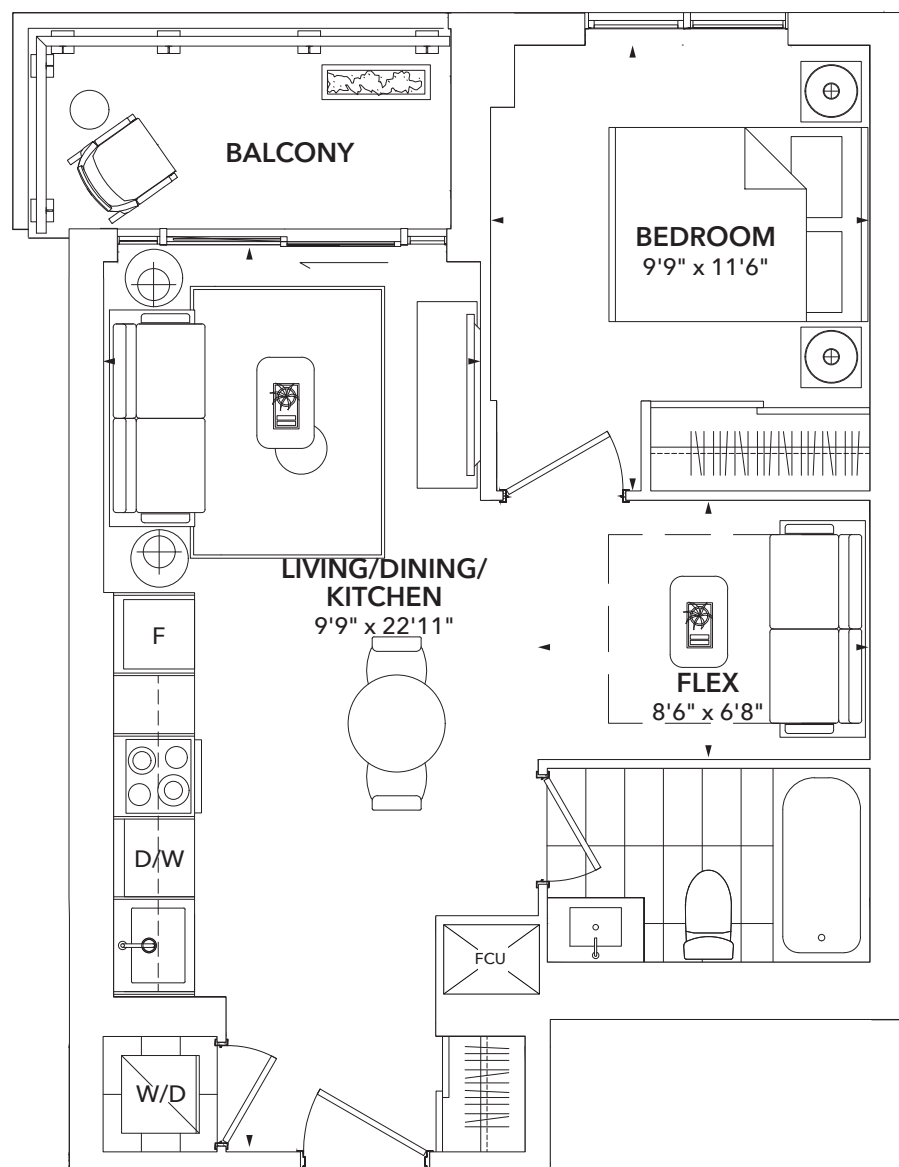

FLOOR 2-6



Floor plan sizing and specifications are not to scale and are intended to give a general indication of the layout only. Dimensions and layouts are not exact and are not intended to form any part of the agreement of purchase and sale. Sizes and usable floor space may vary from stated floor area. Floor levels correspond to the proposed municipal levels and do not include levels 4. Furniture and fixture representations are for illustration purposes only. Suites are sold unfurnished. Features, finishes, sizes and specifications are subject to change without notice. Unit shown may be the reverse layout of the unit purchased. *Unit sizes and balcony / terrace sizes vary based on floor and suite location. E. & O. E.

BERCZY SQUARE

C1A-C



1 BED + FLEX 2 BATH | 579 SQ. FT.

Suites: 211, 321, 518, 618, 718

Mirror Suites: 212, 322, 519, 619, 719

THE
UNIONVILLE

LUXURY CONDOMINIUM

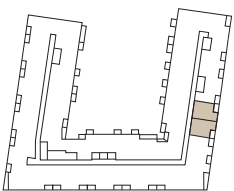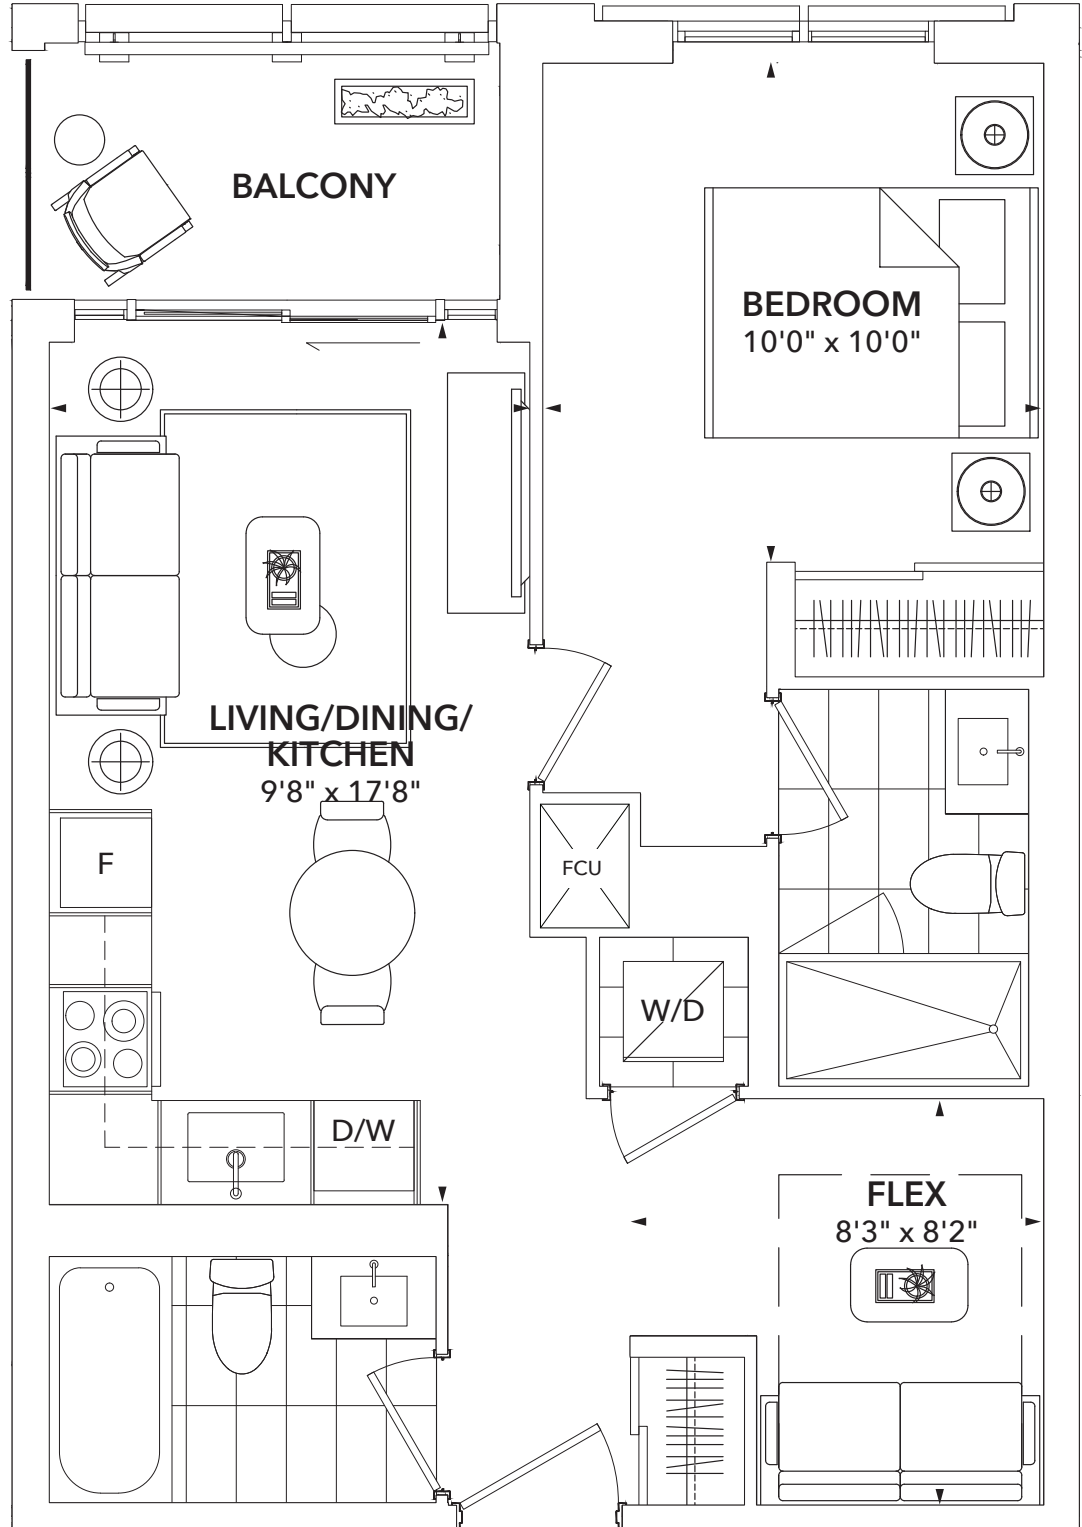

FLOOR 2-7

inCAN
DEVELOPMENTS

Floor plan sizing and specifications are not to scale and are intended to give a general indication of the layout only. Dimensions and layouts are not exact and are not intended to form any part of the agreement of purchase and sale. Sizes and usable floor space may vary from stated floor area. Floor levels correspond to the proposed municipal levels and do not include levels 4. Furniture and fixture representations are for illustration purposes only. Suites are sold unfurnished. Features, finishes, sizes and specifications are subject to change without notice. Unit shown may be the reverse layout of the unit purchased. *Unit sizes and balcony / terrace sizes vary based on floor and suite location. E. & O. E.

MAIN STREET

C1C-A



1 BED + FLEX 2 BATH | 579 SQ. FT.

Suites: 330, 527

Mirror Suites: 331, 528

THE
UNIONVILLE

LUXURY CONDOMINIUM

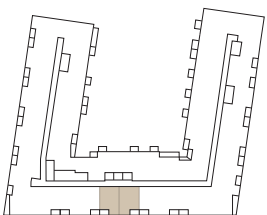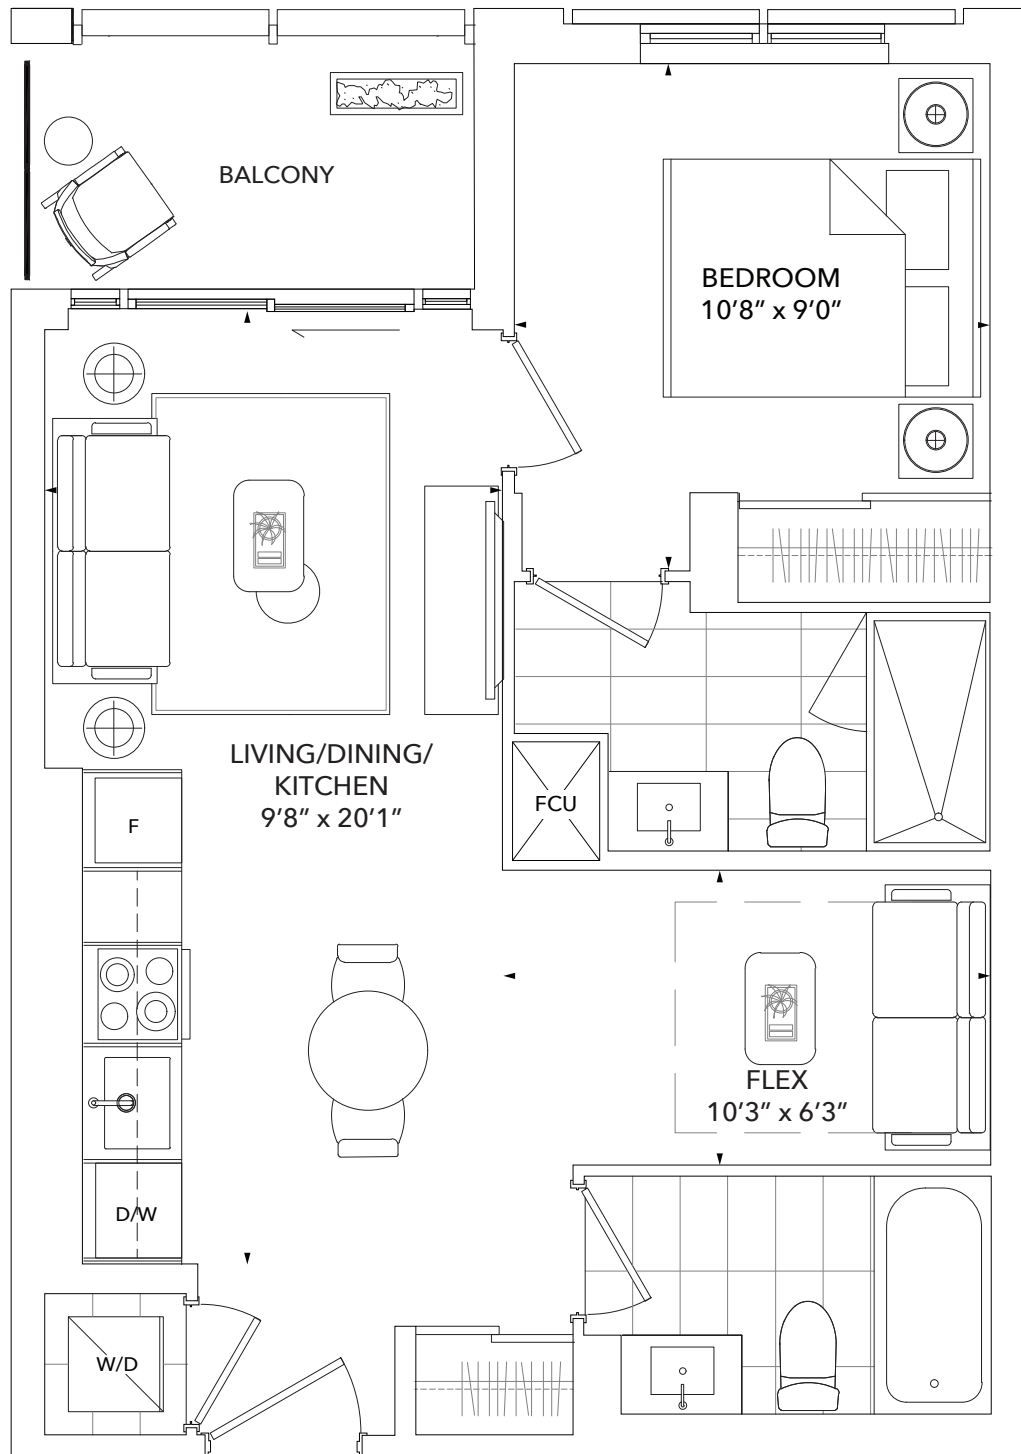

FLOOR 3-5



inCAN
DEVELOPMENTS

Floor plan sizing and specifications are not to scale and are intended to give a general indication of the layout only. Dimensions and layouts are not exact and are not intended to form any part of the agreement of purchase and sale. Sizes and usable floor space may vary from stated floor area. Floor levels correspond to the proposed municipal levels and do not include levels 4. Furniture and fixture representations are for illustration purposes only. Suites are sold unfurnished. Features, finishes, sizes and specifications are subject to change without notice. Unit shown may be the reverse layout of the unit purchased. *Unit sizes and balcony / terrace sizes vary based on floor and suite location. E. & O. E.

CENTRAL PARK

C2-A
1 BED + FLEX 2 BATH | 627 SQ. FT.
Suites: 206, 207, 308, 309, 508, 509

THE
UNIONVILLE
LUXURY CONDOMINIUM

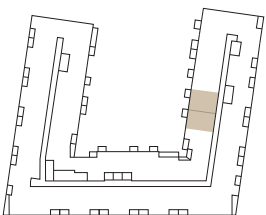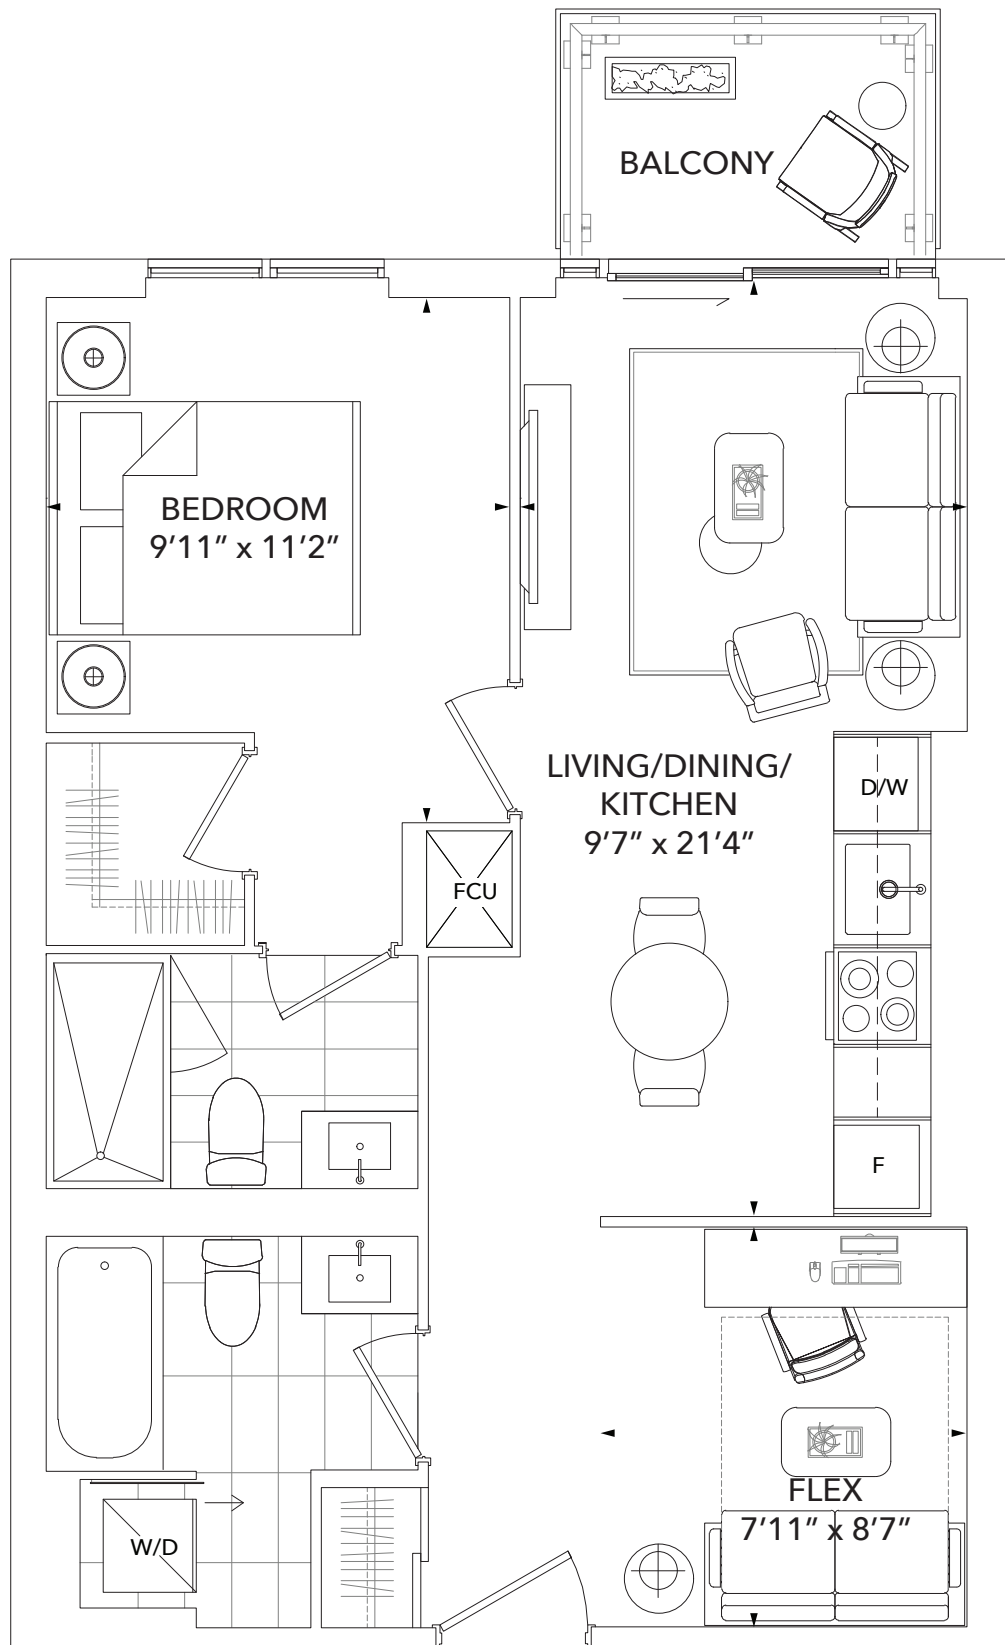

FLOOR 2-5



inCAN
DEVELOPMENTS

Floor plan sizing and specifications are not to scale and are intended to give a general indication of the layout only. Dimensions and layouts are not exact and are not intended to form any part of the agreement of purchase and sale. Sizes and usable floor space may vary from stated floor area. Floor levels correspond to the proposed municipal levels and do not include levels 4. Furniture and fixture representations are for illustration purposes only. Suites are sold unfurnished. Features, finishes, sizes and specifications are subject to change without notice. Unit shown may be the reverse layout of the unit purchased. *Unit sizes and balcony / terrace sizes vary based on floor and suite location. E. & O. E.

CENTRAL PARK

D6-A
2 BED + 2 BATH | 868 SQ. FT.
Suites: 611, 711, 811

THE
UNIONVILLE
LUXURY CONDOMINIUM

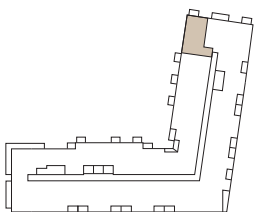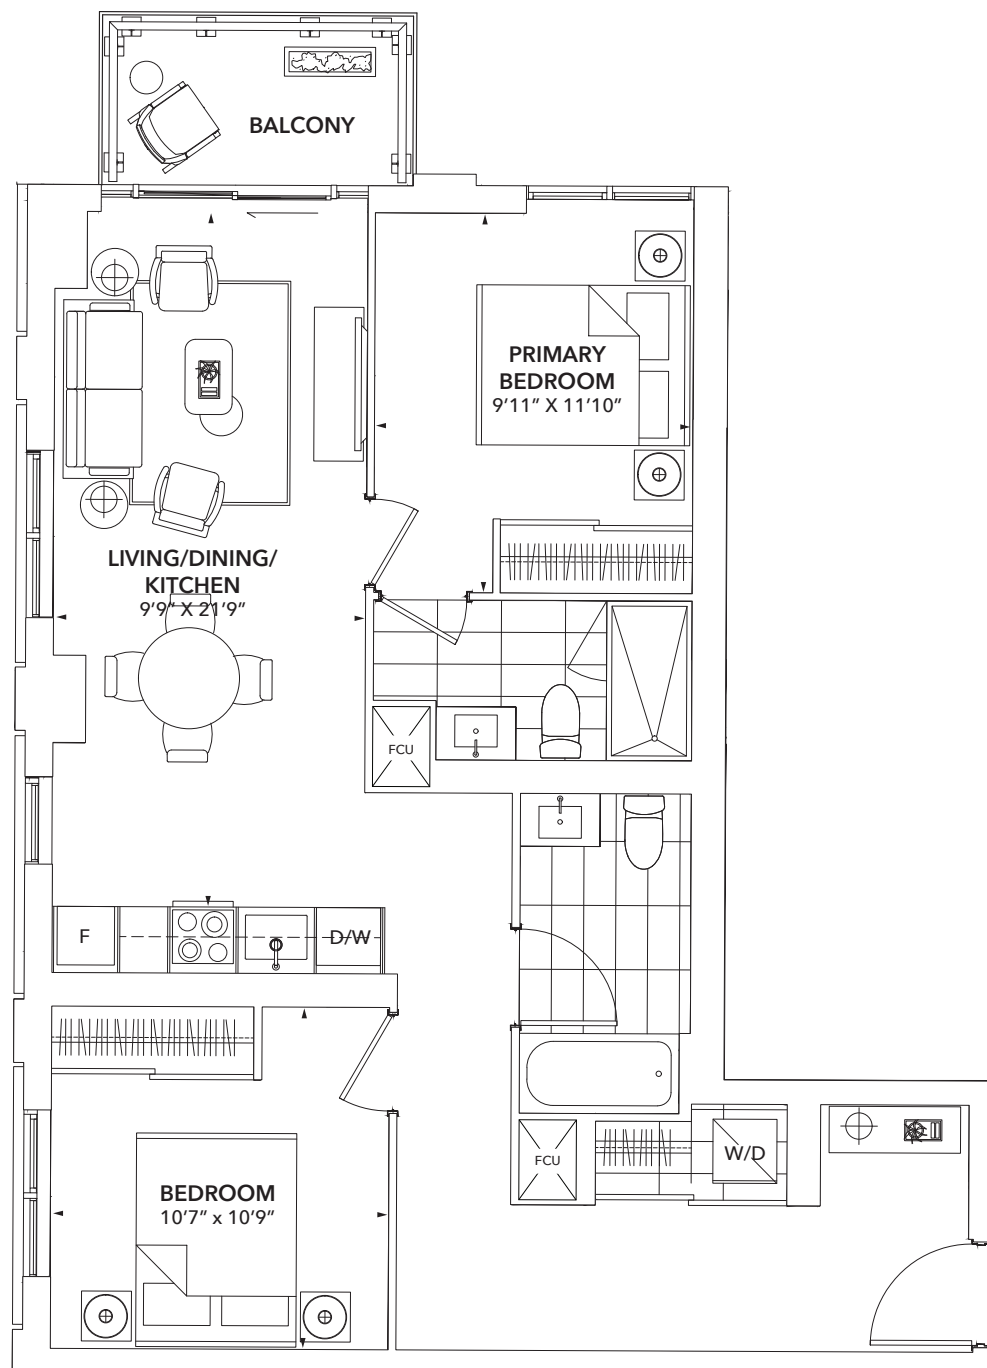

FLOOR 6-8



inCAN
DEVELOPMENTS

Floor plan sizing and specifications are not to scale and are intended to give a general indication of the layout only. Dimensions and layouts are not exact and are not intended to form any part of the agreement of purchase and sale. Sizes and usable floor space may vary from stated floor area. Floor levels correspond to the proposed municipal levels and do not include levels 4. Furniture and fixture representations are for illustration purposes only. Suites are sold unfurnished. Features, finishes, sizes and specifications are subject to change without notice. Unit shown may be the reverse layout of the unit purchased. *Unit sizes and balcony / terrace sizes vary based on floor and suite location. E. & O. E.

BERZCY SQUARE

D6-B
2 BED + 2 BATH | *868 SQ. FT.*
Suites: 615, 715, 815

THE
UNIONVILLE
LUXURY CONDOMINIUM

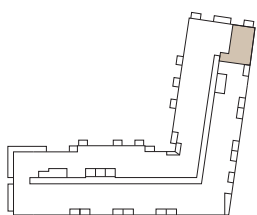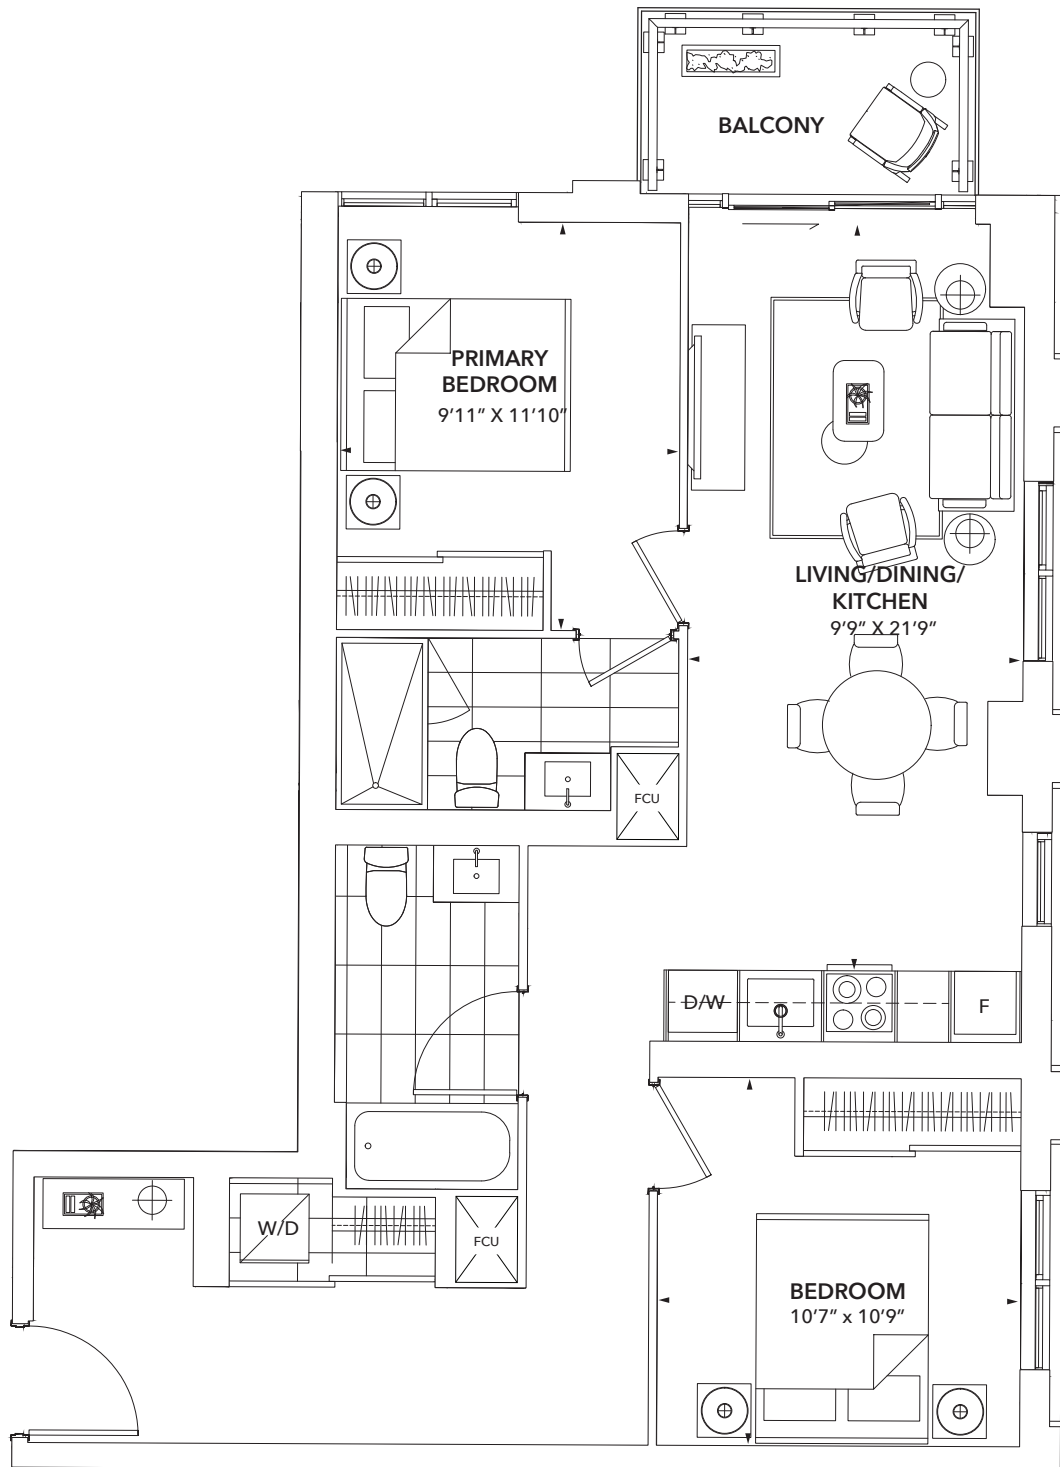

FLOOR 6-8

inCAN
DEVELOPMENTS


Floor plan sizing and specifications are not to scale and are intended to give a general indication of the layout only. Dimensions and layouts are not exact and are not intended to form any part of the agreement of purchase and sale. Sizes and usable floor space may vary from stated floor area. Floor levels correspond to the proposed municipal levels and do not include levels 4. Furniture and fixture representations are for illustration purposes only. Suites are sold unfurnished. Features, finishes, sizes and specifications are subject to change without notice. Unit shown may be the reverse layout of the unit purchased. *Unit sizes and balcony / terrace sizes vary based on floor and suite location. E. & O. E.

YORK DOWNS



E5
2 BED 2 BATH | 756 SQ. FT.
Suites: 218, 336

THE
UNIONVILLE

LUXURY CONDOMINIUM

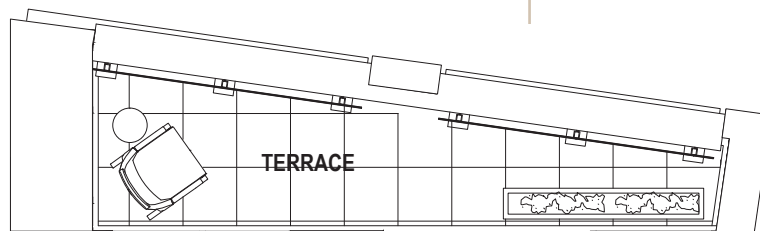

SUITE 218 ONLY

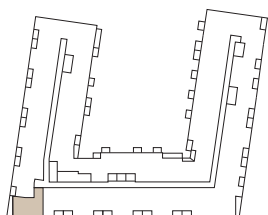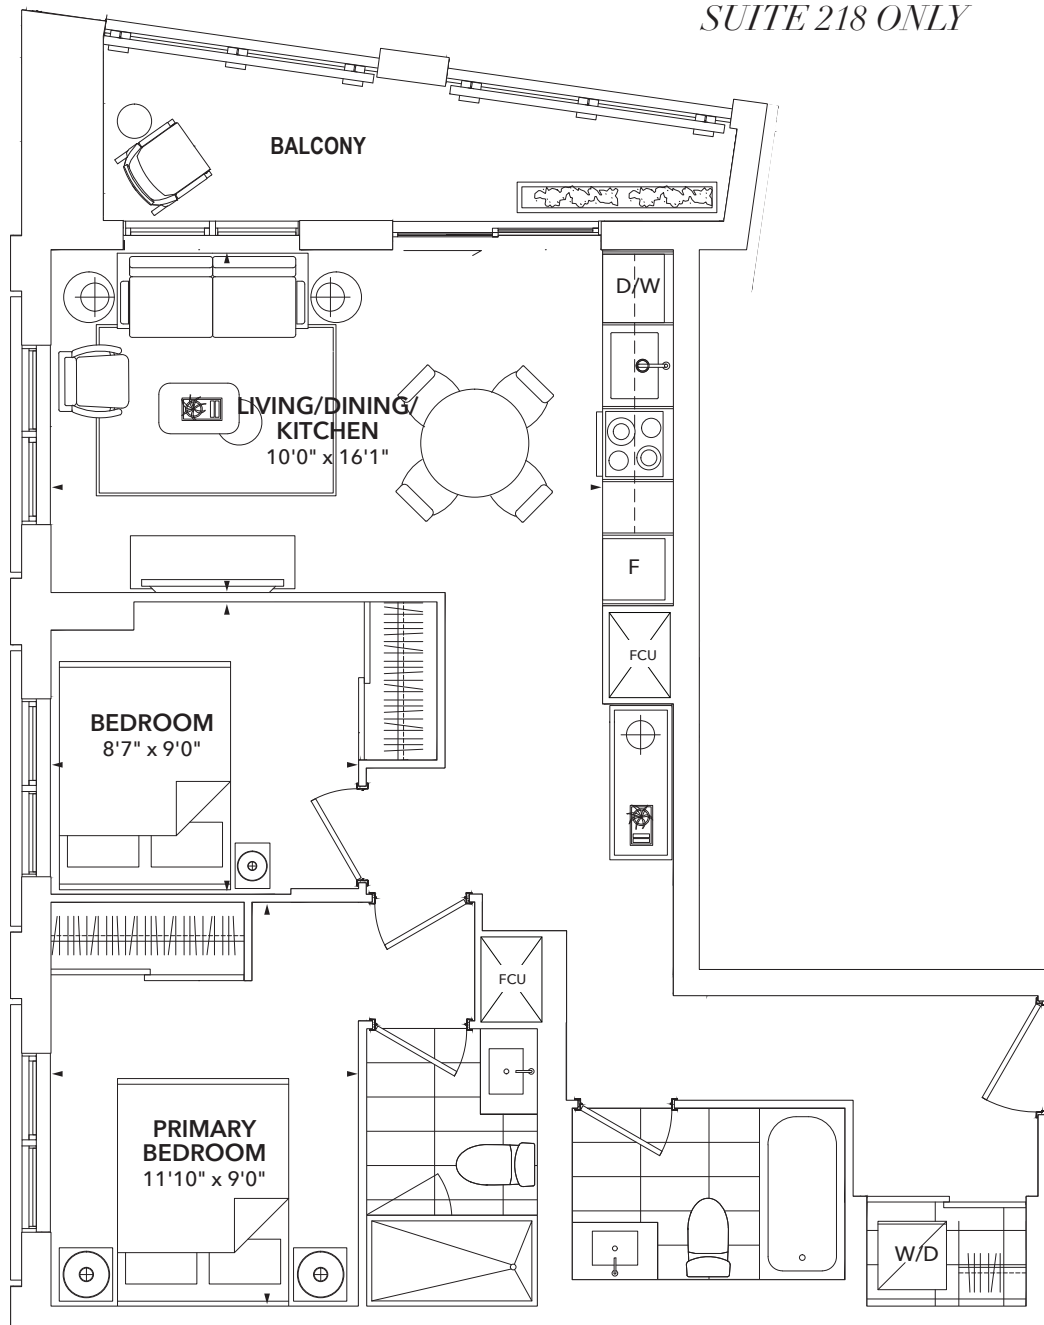

FLOOR 2&3


inCAN
DEVELOPMENTS

Floor plan sizing and specifications are not to scale and are intended to give a general indication of the layout only. Dimensions and layouts are not exact and are not intended to form any part of the agreement of purchase and sale. Sizes and usable floor space may vary from stated floor area. Floor levels correspond to the proposed municipal levels and do not include levels 4. Furniture and fixture representations are for illustration purposes only. Suites are sold unfurnished. Features, finishes, sizes and specifications are subject to change without notice. Unit shown may be the reverse layout of the unit purchased. *Unit sizes and balcony / terrace sizes vary based on floor and suite location. E. & O. E.



MAIN STREET

E6-A
2 BED + FLEX 2 BATH | 915 SQ. FT.
 Suites: 217, 326, 522, 622

THE
UNIONVILLE
 LUXURY CONDOMINIUM

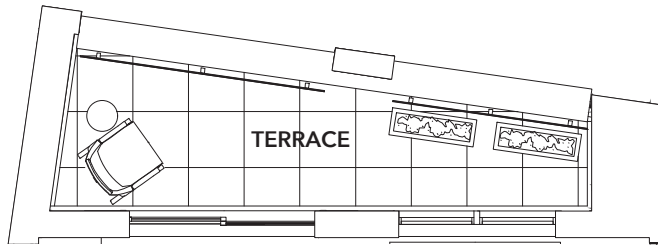

SUITES 217 ONLY

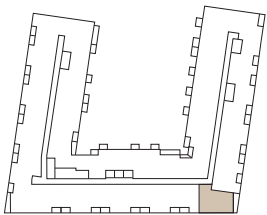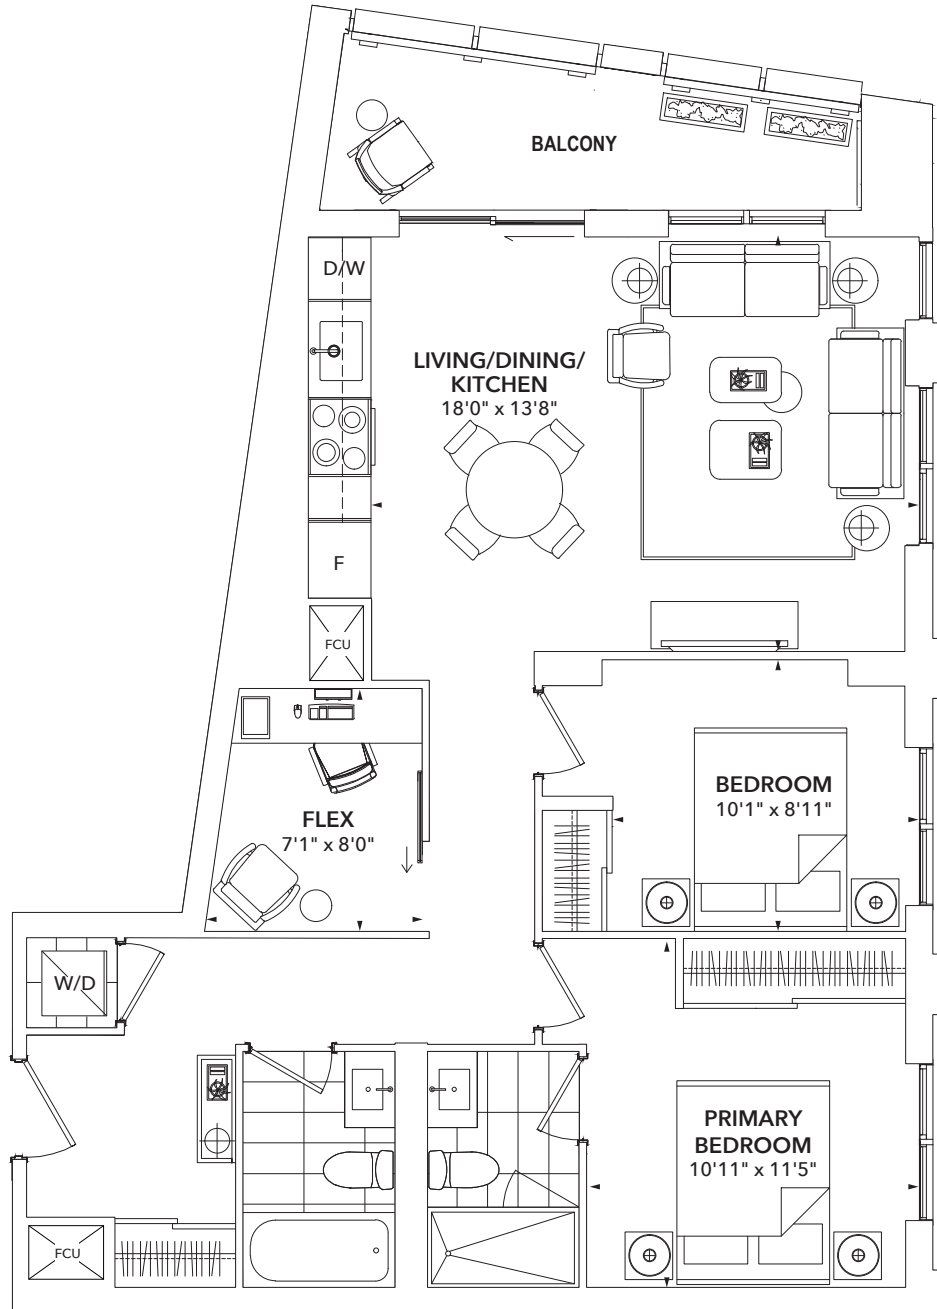

FLOOR 2-6



inCAN
 DEVELOPMENTS

Floor plan sizing and specifications are not to scale and are intended to give a general indication of the layout only. Dimensions and layouts are not exact and are not intended to form any part of the agreement of purchase and sale. Sizes and usable floor space may vary from stated floor area. Floor levels correspond to the proposed municipal levels and do not include levels 4. Furniture and fixture representations are for illustration purposes only. Suites are sold unfurnished. Features, finishes, sizes and specifications are subject to change without notice. Unit shown may be the reverse layout of the unit purchased. *Unit sizes and balcony / terrace sizes vary based on floor and suite location. E. & O. E.